



LICENSING CALCULATIONS Learning Experience, Watchung, New Jersey								
ROOM	STATE REQUIRED S.F. (35 S.F. PER CHILD)	NET* S.F.	ACTUAL S.F.	RATIO CHILD PER S.F.	# OF CHILDREN	# OF TEACHERS	TEACHER RATIO	AGE GROUP
INFANT A	440	440	494	1/55	8	2	1/4	6 WK-18 MO.
INFANT B	440	440	494	1/55	8	2	1/4	6 WK-18 MO.
TODDLERS A	420	491	545	1/35	12	2	1/6	18-24 MO.
TODDLERS B	420	424	478	1/35	12	2	1/6	18-24 MO.
TWADDLERS	630	636	690	1/35	18	3	1/6	24-30 MO.
PREPPERS	700	700	712	1/35	20	2	1/10	30-36 MO.
PRE-SCHOOL #1	700	700	712	1/35	20	2	1/10	3-5 YRS.
PRE-SCHOOL #2	700	701	713	1/35	20	2	1/12	4-5 YRS.
PRE K-K	525	529	577	1/35	15	1	1/15	5-6 YRS.
MAKE BELIEVE BOULEVARD (PLAY VILLAGE)	735	735	747	1/35	21	2	1/10	VARIES
TOTALS	-	-	-	-	154	20	-	-

* CALCULATED LESS BUILT-IN ITEMS
FIRST FLOOR 5,386 S.F.
SECOND FLOOR 5,386 S.F.
TOTAL AREA 10,782 S.F.
PLAY AREA 3,400 S.F.


+2 ADMIN. STAFF	
TOTAL	176

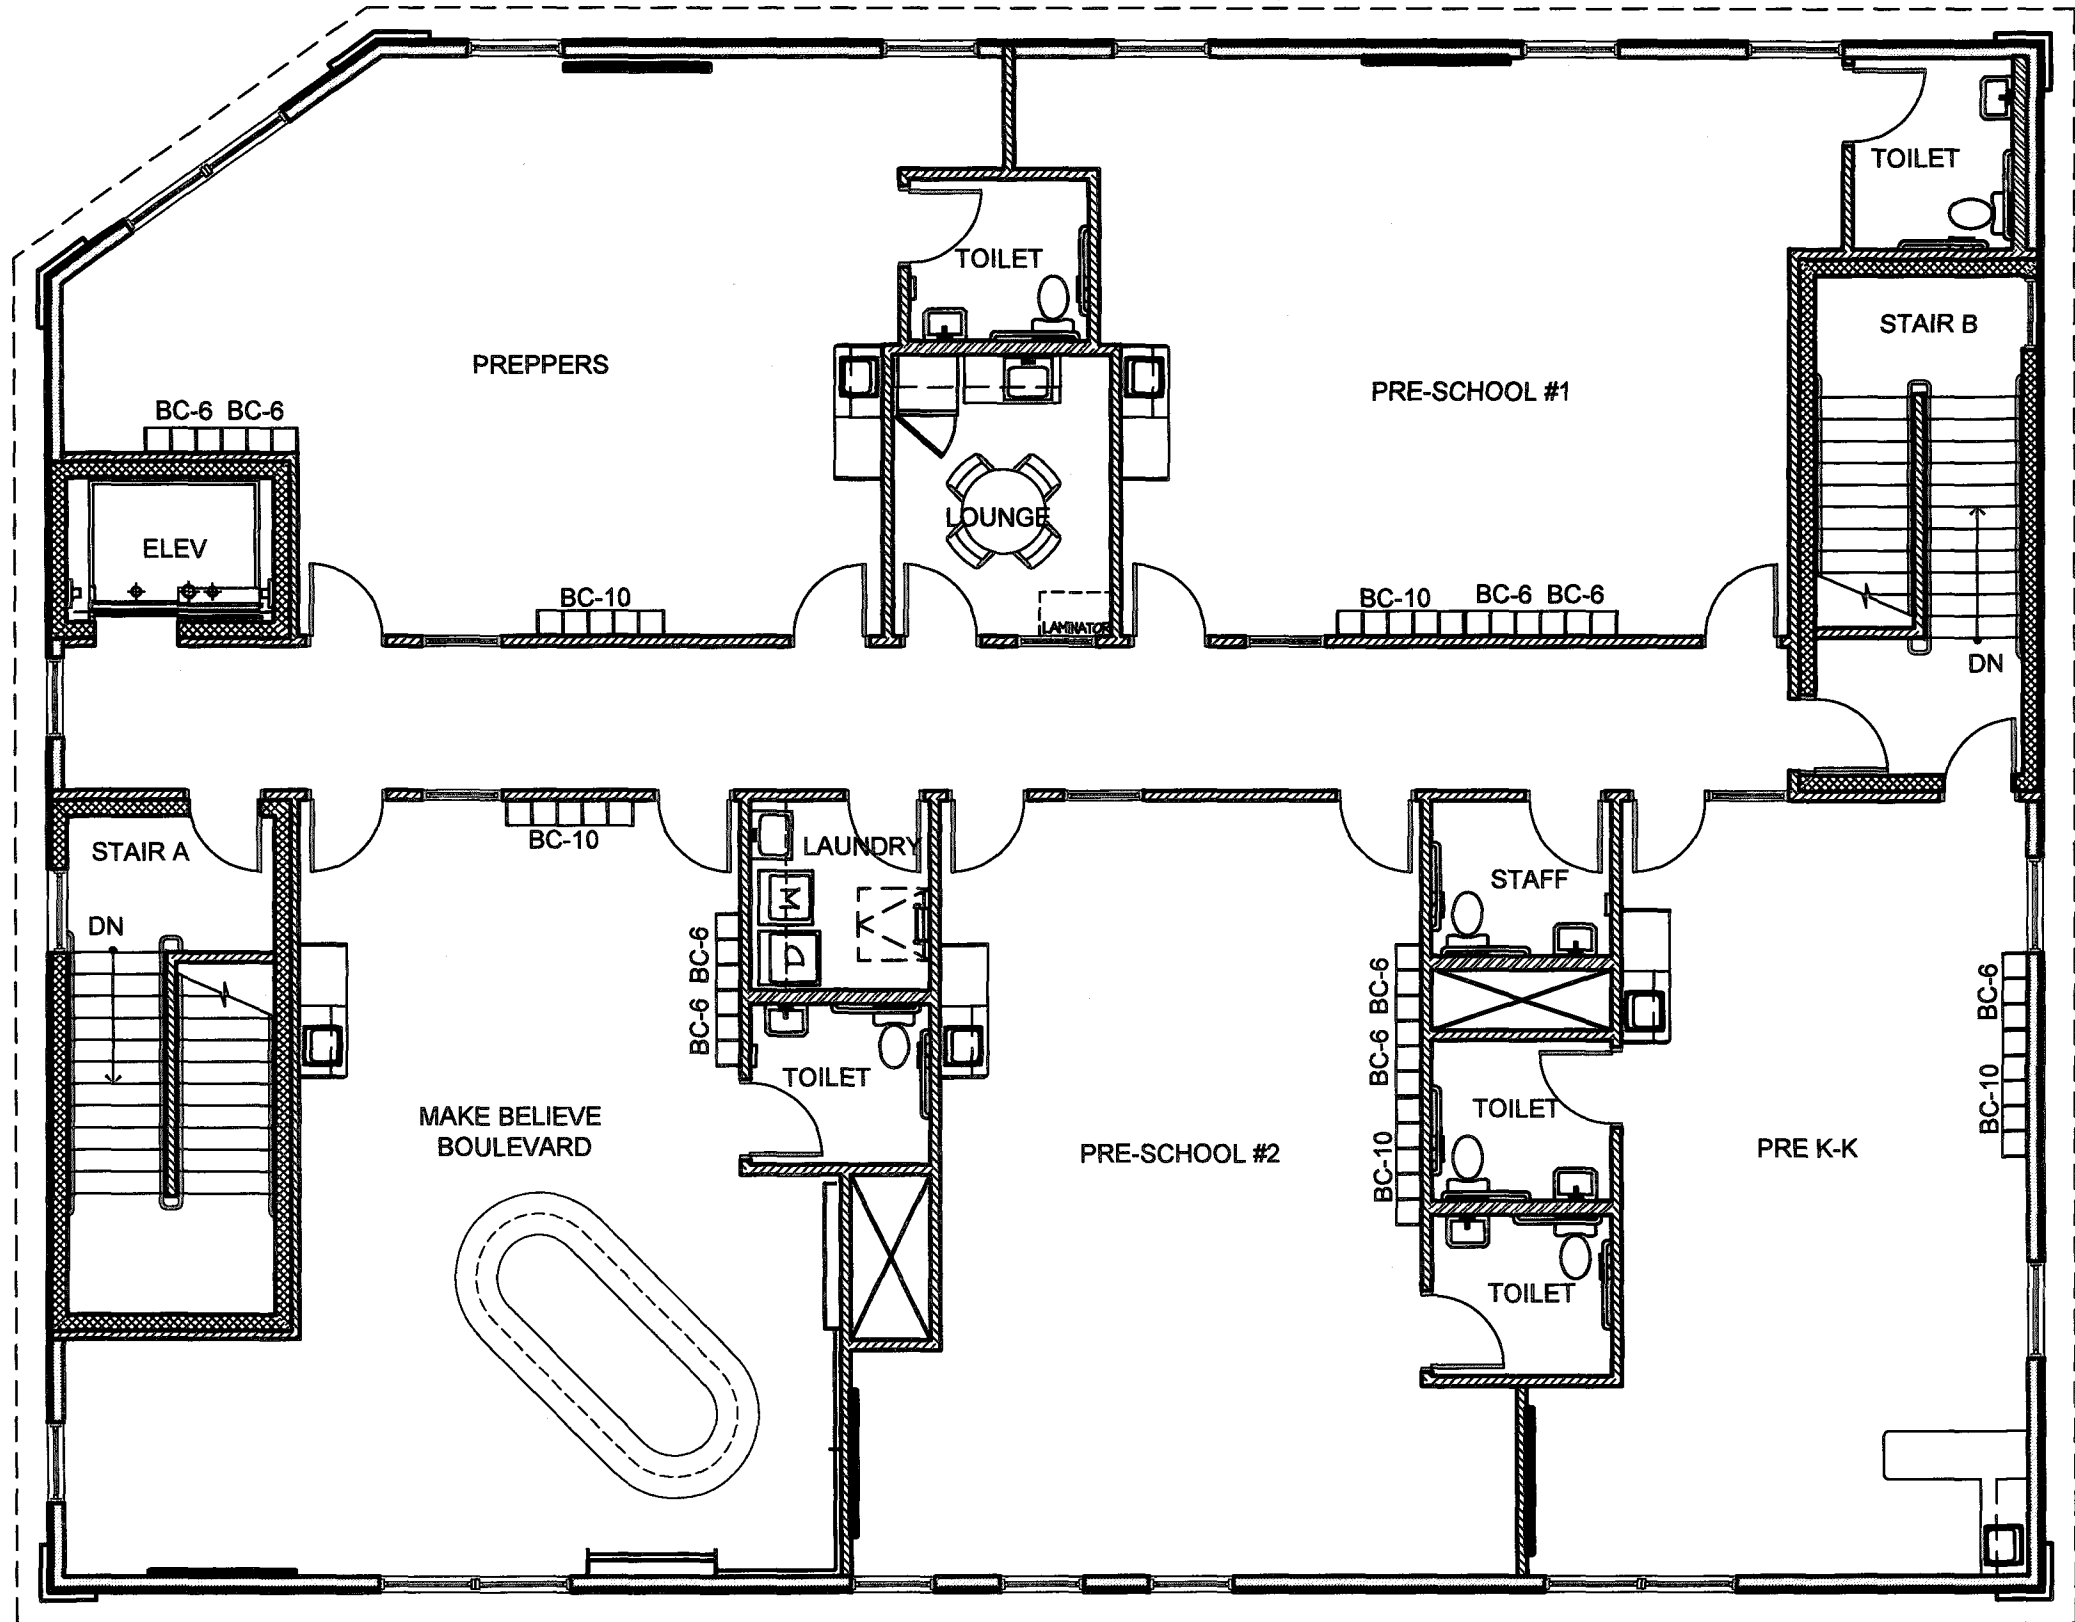

② SECOND FLOOR PLAN
SCALE : 1/8" = 1'-0"

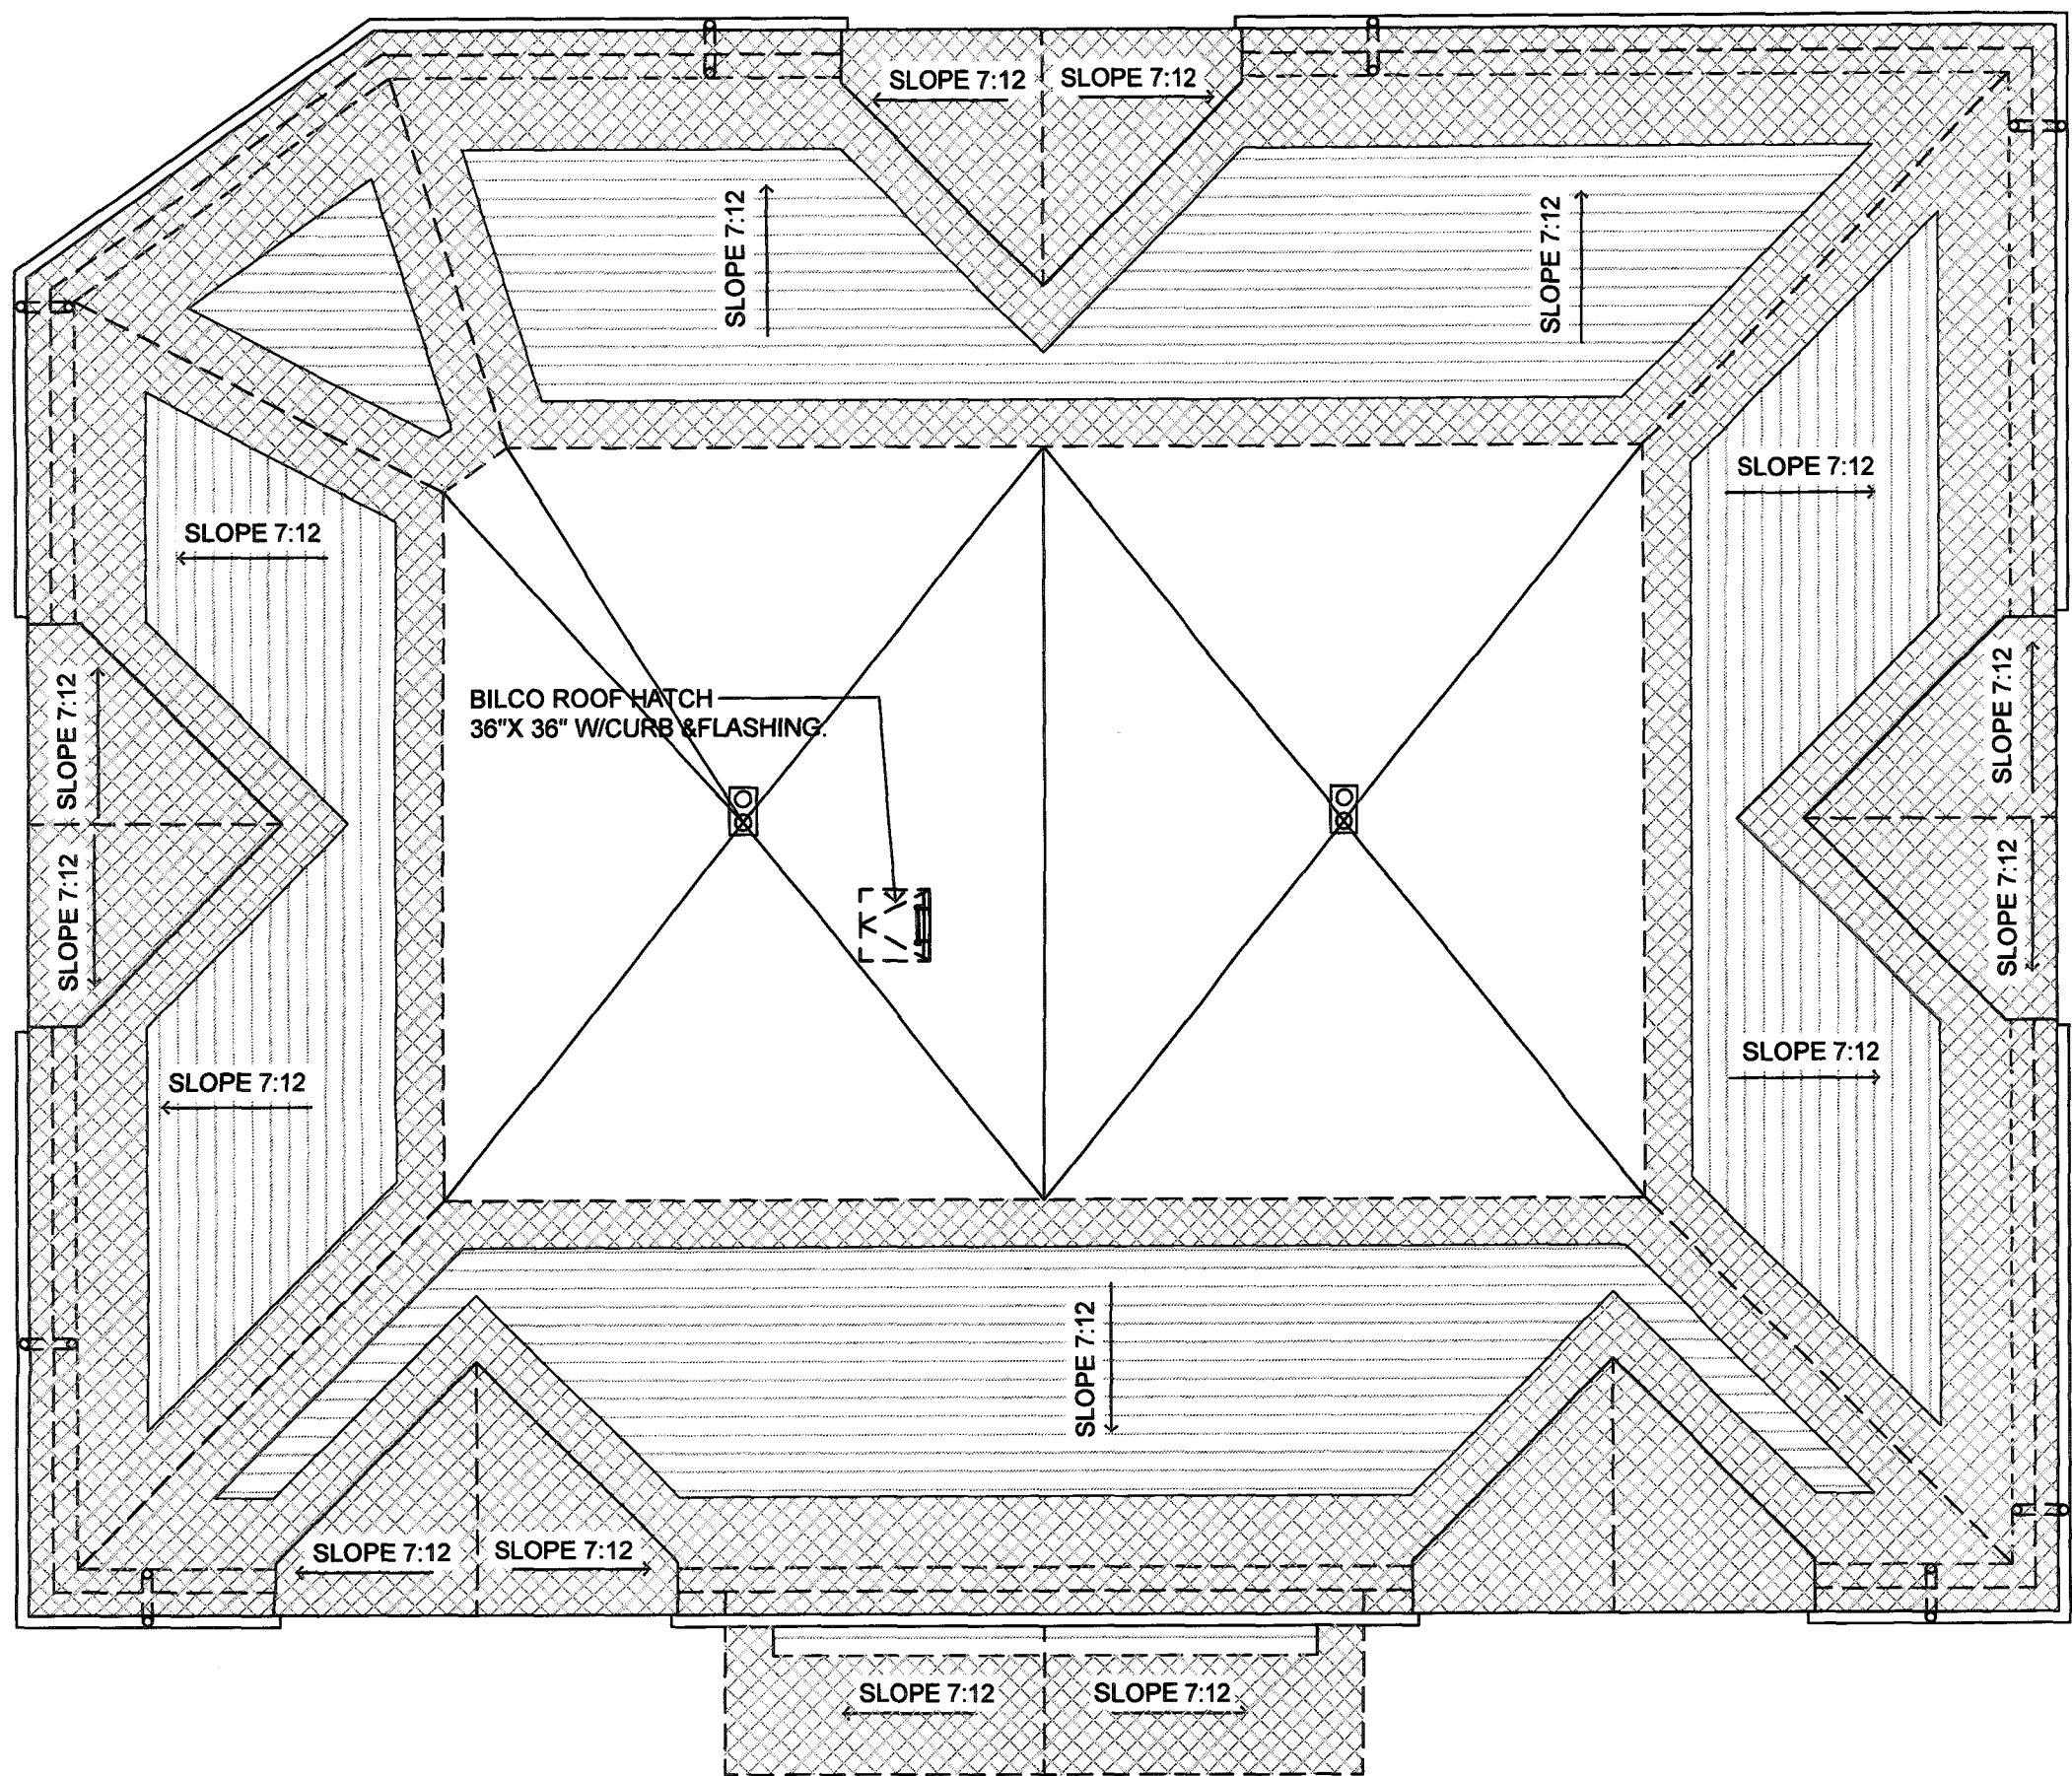

③ ROOF PLAN
SCALE : 1/8" = 1'-0"

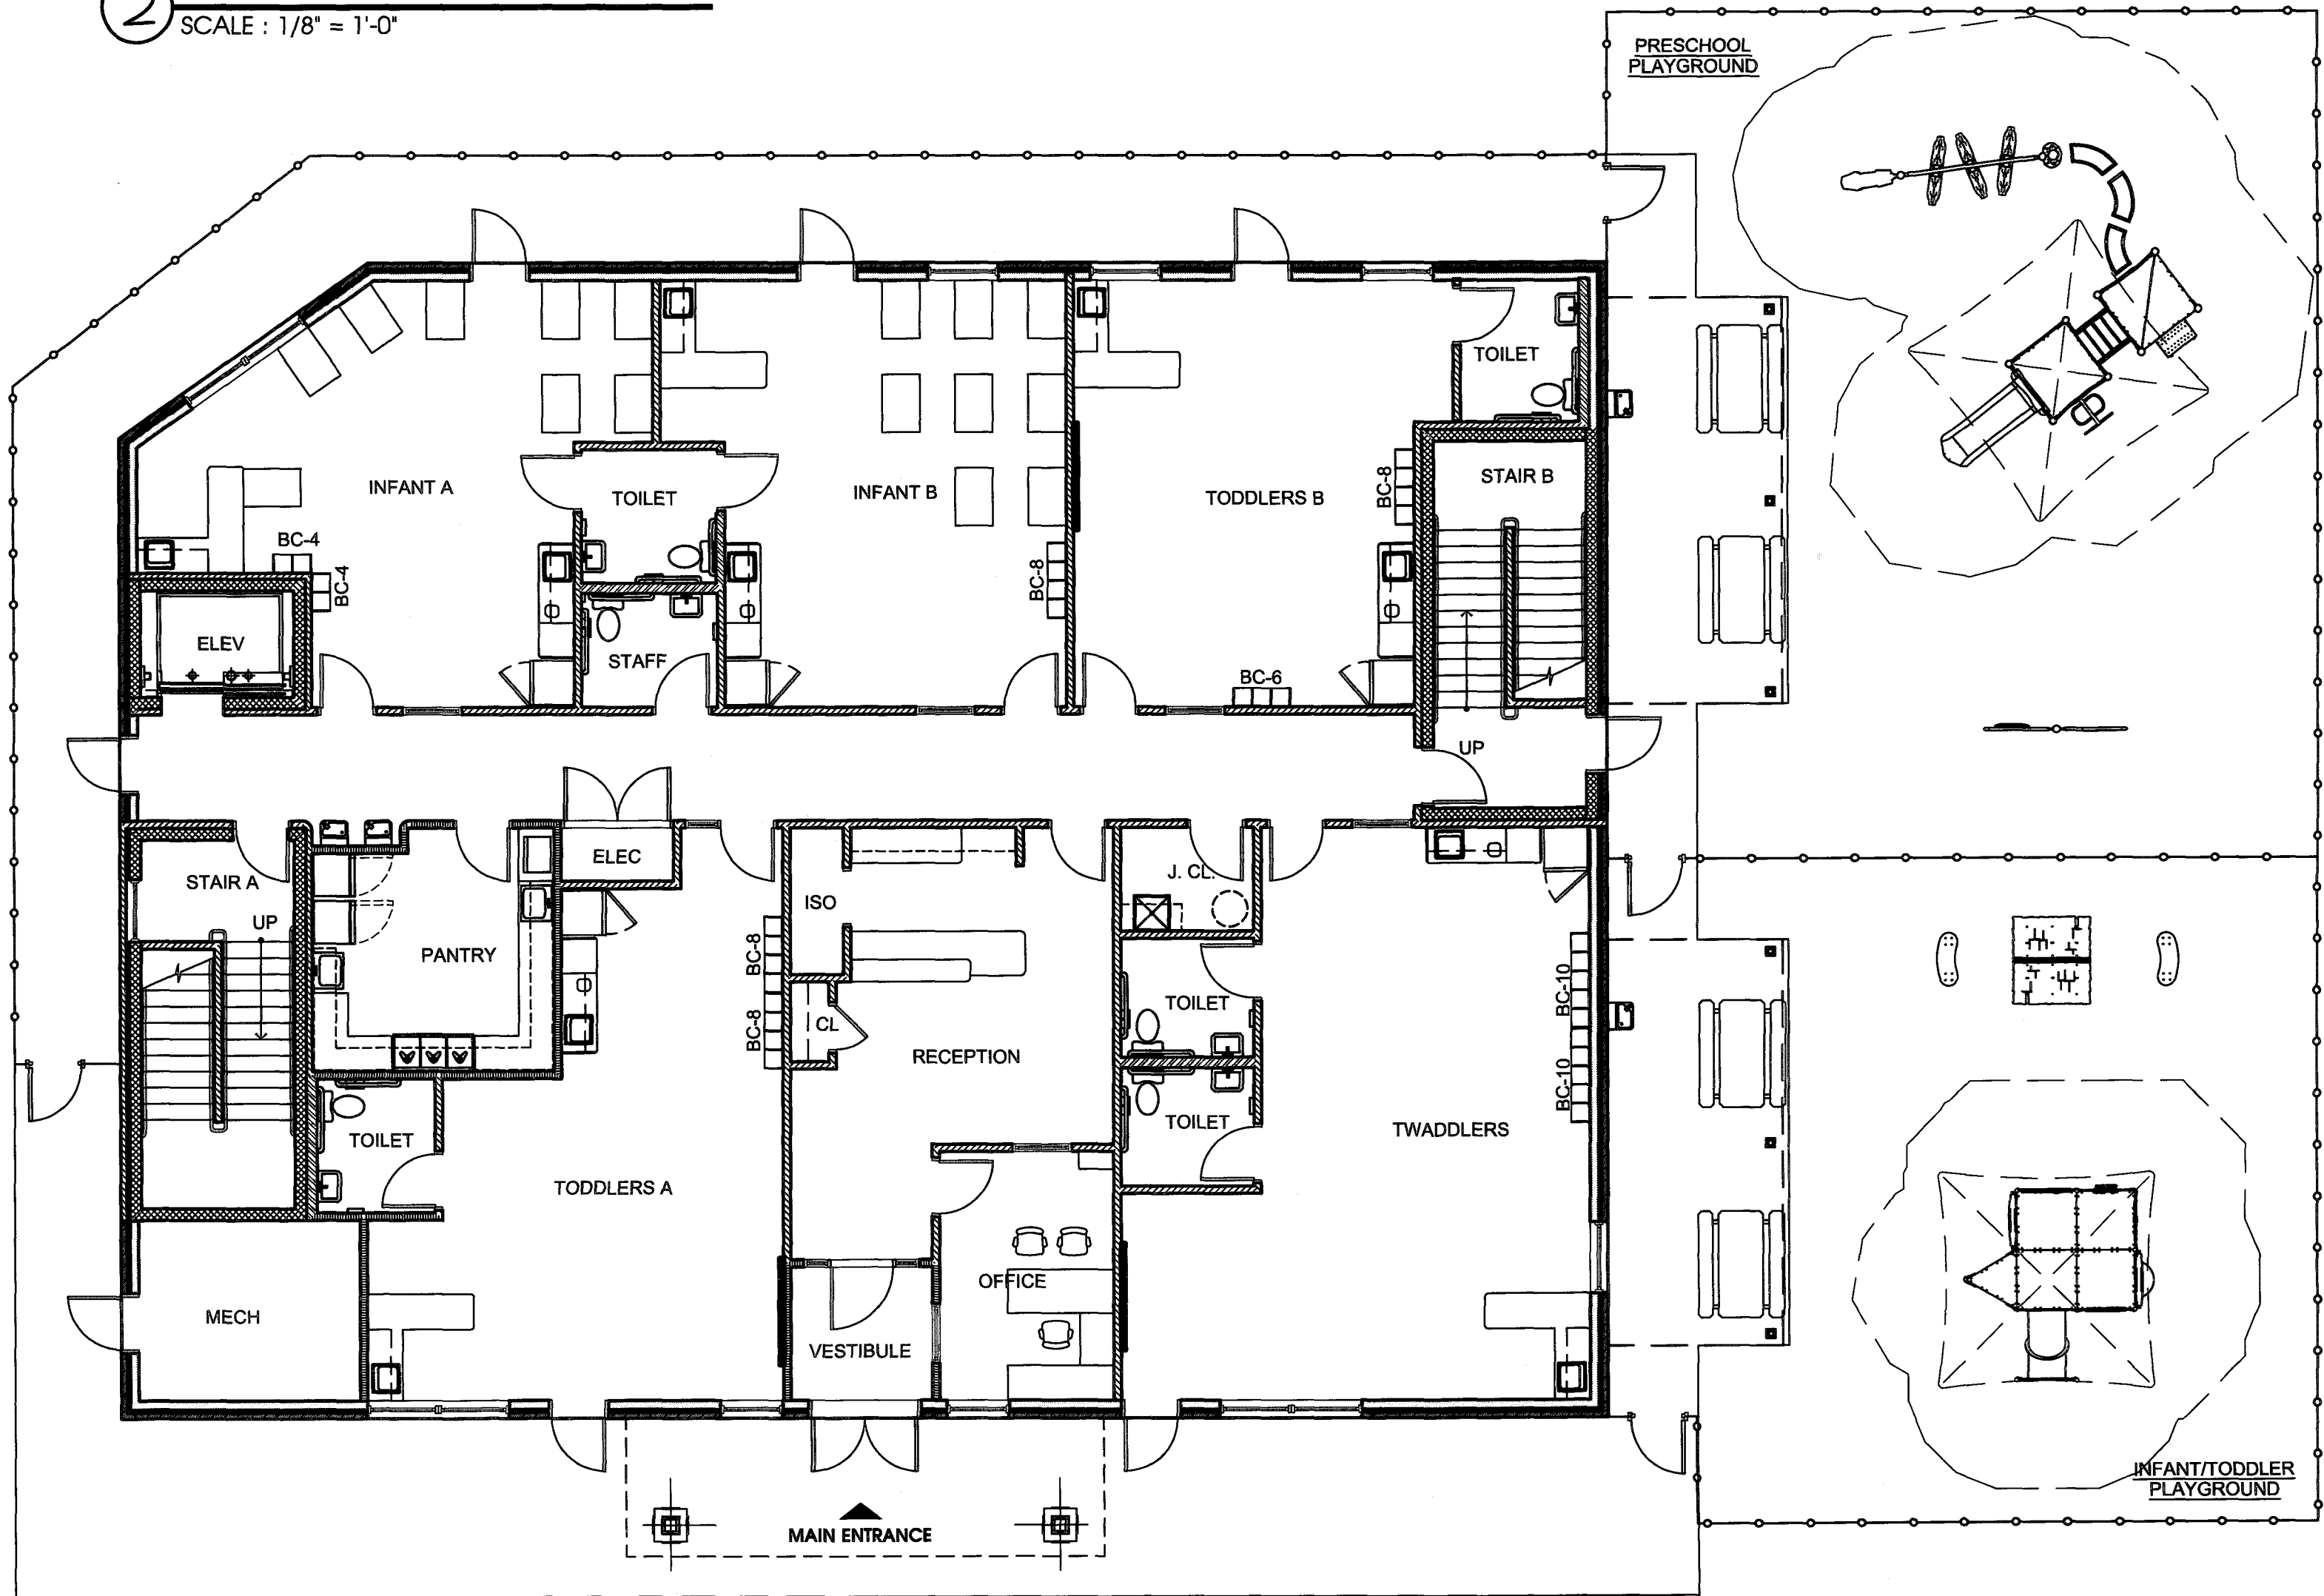


① FIRST FLOOR PLAN
SCALE : 1/8" = 1'-0"

1. CONTRACTOR SHALL SUPERVISE AND DIRECT THE WORK USING THE CONTRACTOR'S BEST SKILL AND ATTENTION. THE CONTRACTOR SHALL BE SOLELY RESPONSIBLE AND HAVE CONTROL OVER CONSTRUCTION MEANS, METHODS, TECHNIQUES, SEQUENCE, AND JOB SITE SAFETY.
2. GC MUST PROVIDE & INSTALL ALL PRODUCTS PER PLANS. ONLY SUBSTITUTED PRODUCTS NEED TO BE SUBMITTED TO THE ARCHITECT FOR APPROVAL. UNAPPROVED SUBSTITUTIONS WILL BE REPLACED AT THE EXPENSE OF THE GC.
3. VERBAL REPRESENTATION HAS NO VALUE AND ALL REQUESTS TO CHANGE ANY PRODUCTS OR SPECIFICATIONS PER PLANS, MUST BE SUBMITTED IN WRITING TO THE ARCHITECT & TIE FOR APPROVAL.



Jarmel Kizel
ARCHITECTS AND ENGINEERS INC.
42 OKNER PARKWAY
LIVINGSTON, NEW JERSEY 07039
TEL: 973-994-9669
FAX: 973-994-4069
www.jarmelkizel.com
Architecture
Engineering
Interior Design
Implementation Services

THE LEARNING
EXPERIENCE
ACADEMY OF
EARLY EDUCATION
100 UNION AVENUE
WATCHUNG, NEW JERSEY

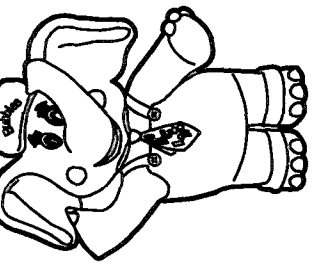

ISSUE			
NO.	DATE	DESCRIPTION	INT.
1	6/11/19	PLANNING SUBMISSION	MBJ
2	12/2/19	PLANNING BOARD RESUBMISSION	MBJ
3	4/1/20	PLANNING BOARD RESUBMISSION	MBJ
4	9/4/20	PLANNING BOARD RESUBMISSION	MBJ
5	11/4/20	PLANNING BOARD RESUBMISSION	MBJ

REVISION			
NO.	DATE	DESCRIPTION	INT.

PROFESSIONAL CERTIFICATION
LICENSE NUMBER: 21A102069000
EXPIRATION DATE: 31 JULY 2021
CHERYL SCHWEIKER, AIA

Project Number: TLENJ18-295	Scale: 1/8" = 1'-0"
Drawn By: CS	Approved By: MBJ

Drawing Name:

PROPOSED FLOOR PLAN

Drawing Number:

SA-2.1

Cheryl Schwei